

NEWFIELD



January 16, 2007

Ms. Diana Mason
Utah Division of Oil, Gas and Mining
P.O. Box 145801
Salt Lake City, Utah 84114-5801

Re: Directional Drilling R649-3-11
Various Wells and Locations (See Attached)
Duchesne County, Utah

Dear Ms.Mason:

Pursuant to the filing of Newfield Production Company's (hereinafter "NPC") Applications for Permit to Drill dated 12/21/2006 (copies enclosed herewith) which concern the wells more particularly described on Exhibit A attached hereto, NPC is hereby submitting this letter in accordance with Oil & Gas Conservation Rule R649-3-11 pertaining to Directional Drilling.

These drillsite locations are located on Federal Lease #U-74391. NPC is permitting these wells as directional wells in order to minimize surface disturbance. By locating the wells at the surface locations described and directionally drilling from these locations, NPC will be able to utilize the existing roads and pipelines in the area.

Furthermore, NPC, Yates Petroleum Corporation, Yates Drilling Company, Myco Industries, Inc. and Abo Petroleum Corporation are the only working interest owners within 460 feet of the entire directional well bores as well as the entire Federal Lease #U-74391. Yates, et al have provided their consent to the locations, and a copy of the consent is attached hereto.

Therefore, based on the above stated information NPC requests the permits be granted pursuant to R649-3-11. Thank you for your consideration in this matter.

Sincerely,

Rhonda Deimer
Land Associate

RECEIVED

JAN 19 2007

DIV. OF OIL, GAS & MINING

UNITED STATES
DEPARTMENT OF THE INTERIOR
BUREAU OF LAND MANAGEMENT

APPLICATION FOR PERMIT TO DRILL OR REENTER



FORM APPROVED
OMB No. 1004-0136
Expires January 31, 2004

1a. Type of Work: <input checked="" type="checkbox"/> DRILL <input type="checkbox"/> REENTER			5. Lease Serial No. UTU-74391
1b. Type of Well: <input checked="" type="checkbox"/> Oil Well <input type="checkbox"/> Gas Well <input type="checkbox"/> Other <input checked="" type="checkbox"/> Single Zone <input type="checkbox"/> Multiple Zone			6. If Indian, Allottee or Tribe Name N/A
2. Name of Operator Newfield Production Company			7. If Unit or CA Agreement, Name and No. N/A
3a. Address Route #3 Box 3630, Myton UT 84052		3b. Phone No. (include area code) (435) 646-3721	8. Lease Name and Well No. Federal 16-30-9-16
4. Location of Well (Report location clearly and in accordance with any State requirements. *) At surface SW/SE 667' FSL 2204' FEL 571733X 4427507Y 39.996592159115 At proposed prod. zone SE/SE 664' FSL 661' FEL 572202X 4427510Y 39.996580			9. API Well No. 43013-33475
14. Distance in miles and direction from nearest town or post office* Approximatley 15.7 miles southwest of Myton, Utah			10. Field and Pool, or Exploratory Monument Butte Under signed
15. Distance from proposed* location to nearest property or lease line, ft. (Also to nearest drig. unit line, if any) Approx. 3304' f/lse, NA f/unit		16. No. of Acres in lease 2139.50	11. Sec., T., R., M., or Blk. and Survey or Area Sec. 30, T9S R16E
18. Distance from proposed location* to nearest well, drilling, completed, applied for, on this lease, ft. Approx. 1570'		19. Proposed Depth 6080'	12. County or Parish Duchesne
21. Elevations (Show whether DF, KDB, RT, GL, etc.) 6366' GL		22. Approximate date work will start* 2nd Quarter 2007	13. State UT
		20. BLM/BIA Bond No. on file UTB000192	17. Spacing Unit dedicated to this well 40 Acres
		23. Estimated duration Approximately seven (7) days from spud to rig release.	

24. Attachments

The following, completed in accordance with the requirements of Onshore Oil and Gas Order No.1, shall be attached to this form:

- | | |
|---|--|
| 1. Well plat certified by a registered surveyor. | 4. Bond to cover the operations unless covered by an existing bond on file (see Item 20 above). |
| 2. A Drilling Plan. | 5. Operator certification. |
| 3. A Surface Use Plan (if the location is on National Forest System Lands, the SUPO shall be filed with the appropriate Forest Service Office). | 6. Such other site specific information and/or plans as may be required by the authorized officer. |

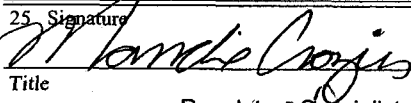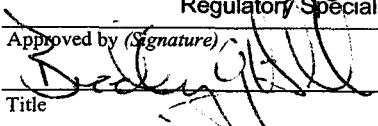25. Signature 	Name (Printed/Typed) Mandie Crozier	Date 12/21/06
Title Regulatory Specialist		
Approved by (Signature) 	Name (Printed/Typed) BRADLEY G. HILL	Date 01-22-07
Title Office ENVIRONMENTAL MANAGER		

Application approval does not warrant or certify the the applicant holds legal or equitable title to those rights in the subject lease which would entitle the applicant to conduct operations thereon.

Conditions of approval, if any, are attached.

Title 18 U.S.C. Section 1001 and Title 43 U.S.C. Section 1212, make it a crime for any person knowingly and willfully to make to any department or agency of the United States any false, fictitious or fraudulent statements or representations as to any matter within its jurisdiction.


*(Instructions on reverse)

Federal Approval of this
Action is Necessary

RECEIVED
JAN 05 2007
DIV. OF OIL, GAS & MINING

NEWFIELD PRODUCTION COMPANY

WELL LOCATION, 9 MILE 16-30-9-16,
LOCATED AS SHOWN IN THE SW 1/4 SE
1/4 OF SECTION 30, T9S, R16E,
S.L.B.&M. DUCHESNE COUNTY, UTAH.

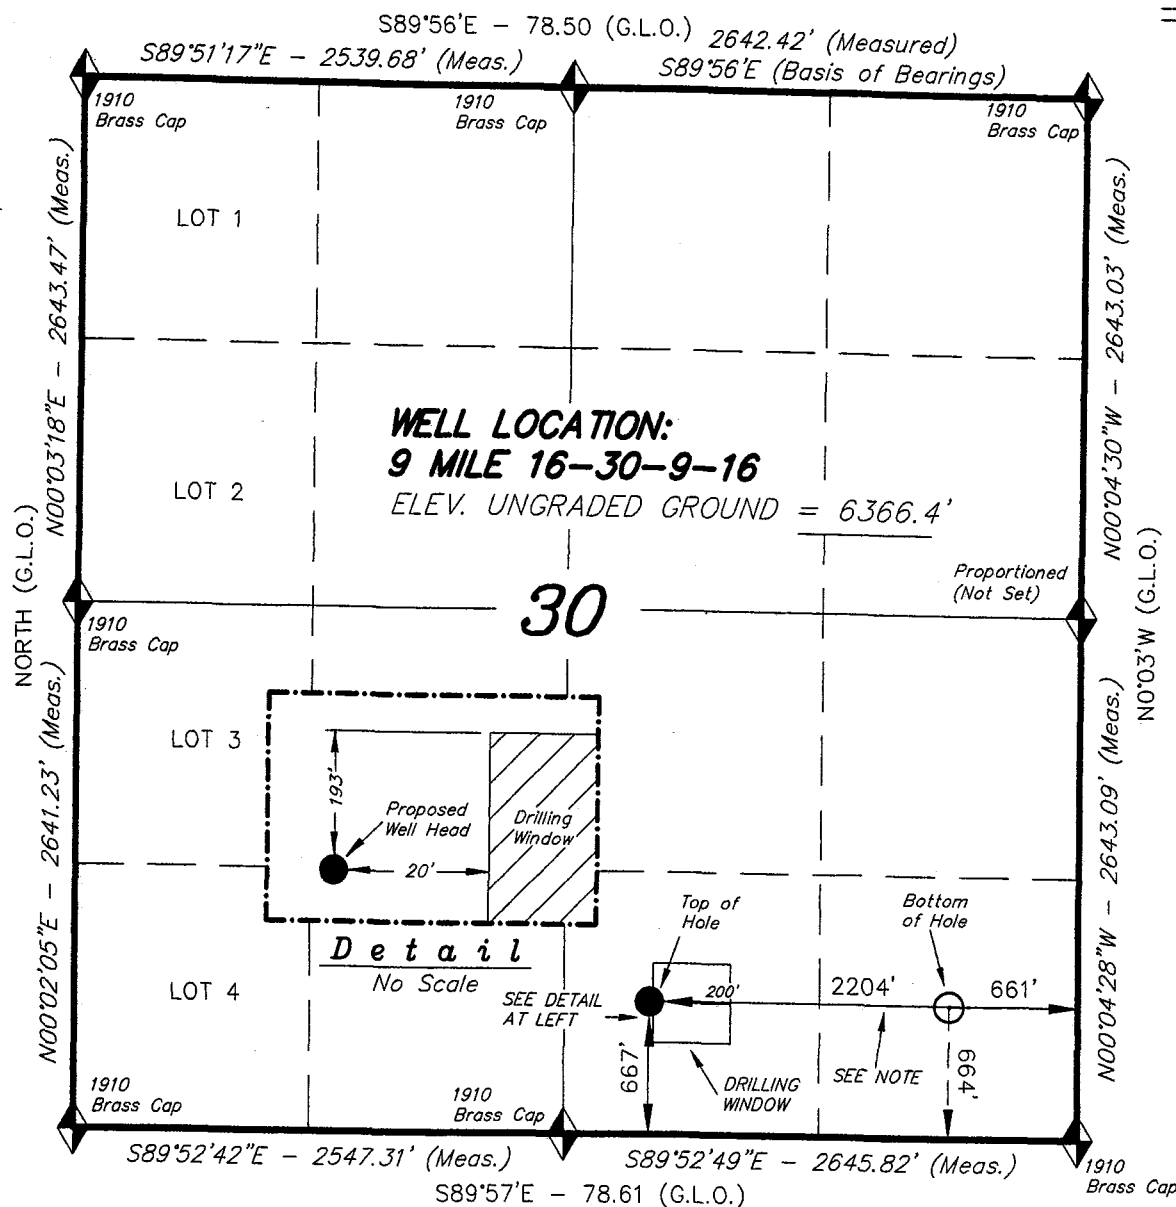

NOTE:

BOTTOM HOLE LOCATION BEARS S89°53'52"E
1,543.54' FROM THE TOP OF HOLE

THIS IS TO CERTIFY THAT THE ABOVE PLAT WAS
PREPARED FROM FIELD NOTES OF ACTUAL SURVEYS
MADE BY ME OR UNDER MY SUPERVISION AND THAT
THE SAME ARE TRUE AND CORRECT TO THE BEST OF
MY KNOWLEDGE AND BELIEF. No. 189377

STACY W. STEWART
REGISTERED LAND SURVEYOR
REGISTRATION NO. 42273
STATE OF UTAH

TRI STATE LAND SURVEYING & CONSULTING

180 NORTH VERNAL AVE. - VERNAL, UTAH 84078
(435) 781-2501

DATE SURVEYED:
09-05-06

SURVEYED BY: C.M.

DATE DRAWN:
09-12-06

DRAWN BY: T.C.J.

REVISED:
10-02-06 T.C.J.

SCALE: 1" = 1000'

= SECTION CORNERS LOCATED

BASIS OF ELEV; 6045'

U.S.G.S. 7-1/2 min QUAD (GILSONITE DRAW)

9 MILE 16-30-9-16
(Surface Location) NAD 83
LATITUDE = 39° 59' 47.31"
LONGITUDE = 110° 09' 37.82"

DIRECTIONAL DRILLING R649-3-11 WELL EXHIBIT
UTU-74391
DUCHESNE COUNTY, UTAH

Federal 4-29-9-16

655' FNL, 2045' FWL (at surface)
663' FNL, 661' FWL (bottomhole)
Section 29-T9S-R16E

Federal 4-30-9-16

769' FNL, 2034' FWL (at surface)
661' FNL, 610' FWL (bottomhole)
Section 30-T9S-R16E

Federal 8-30-9-16

1917' FNL, 2048' FEL (at surface)
1980' FNL, 656' FEL (bottomhole)
Section 30-T9S-R16E

Federal 12-30-9-16

2206' FSL, 1432' FWL (at surface)
1978' FSL, 612' FWL (bottomhole)
Section 30-T9S-R16E

Federal 16-30-9-16

667' FSL, 2204' FEL (at surface)
664' FSL, 661' FEL (bottomhole)
Section 30-T9S-R16E

Fax to: 303-893-0103
Newfield Production Company
Attn: Rhonda Deimer

Exception Locations:

Federal 4-29-9-16
Federal 4-30-9-16
Federal 8-30-9-16
Federal 12-30-9-16
Federal 16-30-9-16
UTU-74391, Duchesne County, Utah

Please be advised that Yates Petroleum Corporation, Yates Drilling Company, Myco Industries, Inc. and Abo Petroleum Corporation do not have an objection to the proposed locations of the aforementioned wells.

By:

Ernest L. Carroll
ERNEST L. CARROLL

Print Name and Title

Senior Landman

Date:

2-11-07

RECEIVED

JAN 19 2007

DIV. OF OIL, GAS & MINING

NEWFIELD PRODUCTION COMPANY
FEDERAL #16-30-9-16
AT PROPOSED ZONE: SE/SE SECTION 30, T9S, R16E
AT SURFACE: SW/SE SECTION 30, T9S, R16E
DUCHESNE COUNTY, UTAH

ONSHORE ORDER NO. 1

DRILLING PROGRAM

1. GEOLOGIC SURFACE FORMATION:

Uinta formation of Upper Eocene Age

2. ESTIMATED TOPS OF IMPORTANT GEOLOGIC MARKERS:

Uinta	0' – 2075'
Green River	2075'
Wasatch	6080'

3. ESTIMATED DEPTHS OF ANTICIPATED WATER, OIL, GAS OR MINERALS:

Green River Formation 2075' – 6080' - Oil

4. PROPOSED CASING PROGRAM

Please refer to the Monument Butte Field Standard Operation Procedure (SOP).

5. MINIMUM SPECIFICATIONS FOR PRESSURE CONTROL:

Please refer to the Monument Butte Field SOP. See Exhibit "C".

6. TYPE AND CHARACTERISTICS OF THE PROPOSED CIRCULATION MUDS:

Please refer to the Monument Butte Field SOP.

7. AUXILIARY SAFETY EQUIPMENT TO BE USED:

Please refer to the Monument Butte Field SOP.

8. TESTING, LOGGING AND CORING PROGRAMS:

Please refer to the Monument Butte Field SOP.

9. ANTICIPATED ABNORMAL PRESSURE OR TEMPERATURE:

The anticipated maximum bottom hole pressure is 1800 psi. It is not anticipated that abnormal temperatures will be encountered.

10. ANTICIPATED STARTING DATE AND DURATION OF THE OPERATIONS:

Please refer to the Monument Butte Field SOP.

NEWFIELD PRODUCTION COMPANY
FEDERAL #16-30-9-16
AT PROPOSED ZONE: SE/SE SECTION 30, T9S, R16E
AT SURFACE: SW/SE SECTION 30, T9S, R16E
DUCHESNE COUNTY, UTAH

ONSHORE ORDER NO. 1

MULTI-POINT SURFACE USE & OPERATIONS PLAN

1. EXISTING ROADS

See attached Topographic Map "A"

To reach Newfield Production Company well location site Federal #16-30-9-16 located in the SW 1/4 SE 1/4 Section 30, T9S, R16E, Duchesne County, Utah:

Proceed southwesterly out of Myton, Utah along Highway 40 - 1.6 miles \pm to the junction of this highway and UT State Hwy 53; proceed southwesterly - 12.0 miles \pm to it's junction with an existing road to the southeast; proceed southeasterly - 0.4 miles \pm to it's junction with the beginning of the proposed access road; proceed in a southeasterly and then southwesterly direction along the proposed access road - 1.7 miles \pm to the proposed well location.

2. PLANNED ACCESS ROAD

The proposed well will be drilled directionally off of the proposed Federal 15-30-9-16 well pad. See Topographic Map "B" for the location of the proposed access road.

3. LOCATION OF EXISTING WELLS

Refer to Exhibit "B".

4. LOCATION OF EXISTING AND/OR PROPOSED FACILITIES

It is proposed that this well will be drilled directionally off of the proposed Federal 15-30-9-16 well pad. All permanent surface equipment will be painted Olive Black. Please refer to the Monument Butte Field Standard Operating Procedure (SOP).

5. LOCATION AND TYPE OF WATER SUPPLY

Please refer to the Monument Butte Field SOP. See Exhibit "A".

6. SOURCE OF CONSTRUCTION MATERIALS

Please refer to the Monument Butte Field SOP.

7. METHODS FOR HANDLING WASTE DISPOSAL

Please refer to the Monument Butte Field SOP.

8. ANCILLARY FACILITIES

Please refer to the Monument Butte Field SOP.

9. **WELL SITE LAYOUT**

See attached Location Layout Diagram.

10. **PLANS FOR RESTORATION OF SURFACE**

Please refer to the Monument Butte Field SOP.

11. **SURFACE OWNERSHIP** - Bureau Of Land Management (Proposed location and access roads leading to).

12. **OTHER ADDITIONAL INFORMATION**

The Archaeological Resource Survey and Paleontological Resource Survey for this area are attached. MOAC Report #06-175. Paleontological Resource Survey prepared by, Wade E. Miller, 4/26/06. See attached report cover pages, Exhibit "D".

Newfield Production Company requests a 470' ROW be granted in Lease UTU-64379 and 8,690' of disturbed area be granted in Lease UTU-74391 to allow for construction of the planned access road. **Refer to Topographic Map "B"**. For the planned access road a temporary width of 60' will be needed for construction purposes with a permanent width of 30' and a running surface of 18'. The construction phase of the planned access road will last approximately (5) days. The planned access road will be an 18' crown road (9' either side of the centerline) with drainage ditches along either side of the proposed road whether it is deemed necessary in order to handle any run-off from normal meteorological conditions that are prevalent to this area. The maximum grade will be less than 8%. There will be no culverts required along this access road. There will be barrow ditches and turnouts as needed along this road. There are no fences encountered along this proposed road. There will be no new gates or cattle guards required. All construction material for this access road will be borrowed material accumulated during construction of the access road.

Newfield Production Company requests a 470' ROW be granted in Lease UTU-64379 and 8,690' of disturbed area be granted in Lease UTU-74391 to allow for construction of the proposed gas lines. It is proposed that the ROW and disturbed area will temporarily be 50' wide to allow for construction of a 6" gas gathering line, and a 3" poly fuel gas line and 30' wide upon completion of the proposed gas lines. Both lines will tie in to the existing pipeline infrastructure. **Refer to Topographic Map "C."** For a ROW plan of development, please refer to the Monument Butte Field SOP.

Newfield Production Company requests a 470' ROW be granted in Lease UTU-64379 and 8,690' of disturbed area be granted in Lease UTU-74391 to allow for construction of the proposed water lines. It is proposed that the ROW and disturbed area will temporarily be 50' wide to allow for construction of a buried 3" steel water injection line and a buried 3" poly water return line and 30' wide upon completion of the proposed water lines. **Refer to Topographic Map "C."** For a ROW plan of development, please refer to the Monument Butte Field SOP.

Surface Flow Line

For all new wells, Newfield Exploration requests that a 30' Right of way be granted to allow for construction of up to a 14" bundled pipe. **Refer to Topographic Map "D"** for the proposed location of the proposed flow line. Flow lines will be tan and will be constructed using the following procedures:

Clearing and Grading: the proposed flow line will be placed on the surface of the ground. As such no grading or clearing will be needed. The flow line will be centered staked every 200 feet prior to the installation. The flow line will be as close to the access road as possible without interfering

with the normal road travel, or road maintenance. All flow lines will be buried under roads at crossings and will cross roads only where existing gas pipeline corridors exist.

Installation for portions along existing roads, lengths of pipe will be laid in the barrow ditch, welded together and moved into place. For lines that go cross-country minimal access will be needed only for maintenance purpose. It is in the best interest of Newfield Exploration to avoid wet and saturated ground that would cause ruts greater than 3 inches in depth. Disturbed areas will be reclaimed with in 120 days of the end of the installation.

Termination and final restoration: A notice of abandonment will be filed with the BLM for final recommendations regarding surface reclamation. After abandonment the flow line will be removed, and any surface disturbance will be reclaimed according to the standards and specifics set by the BLM

Water Disposal

Immediately upon first production, all produced water will be confined to a steel storage tank. If the production water meets quality guidelines, it is transported to the Ashley, Monument Butte, Jonah, and Beluga water injection facilities by company or contract trucks. Subsequently, the produced water is injected into approved Class II wells to enhance Newfield's secondary recovery project.

Water not meeting quality criteria, is disposed at Newfield's Pariette #4 disposal well (Sec. 7, T9S R19E) or at State of Utah approved surface disposal facilities.

Threatened, Endangered, And Other Sensitive Species

Elk and Deer winter range: No new construction or surface disturbing activities will be allowed Dec. 1st and April 30th.

Reserve Pit Liner

A 12 mil liner with felt is required. Please refer to the Monument Butte Field SOP.

Location and Reserve Pit Reclamation

Please refer to the Monument Butte Field SOP.

The following seed mixture will be used on the topsoil stockpile, to the recontoured surface of the reserve pit, and for final reclamation: (All poundages are in pure live seed)

Blue Gamma Grass	<i>Boutelous Gracilis</i>	10 lbs/acre
Squirrel Tail		5 lbs/acre

Details of the On-Site Inspection

The proposed Federal #16-30-9-16 was on-sited on 9/28/06. The following were present; Kim Kettle (Newfield Production), Charley Sharp (Bureau of Land Management), and Brandon McDonald (Bureau of Land Management). Weather conditions were clear and ground cover was 100% open.

13. LESSEE'S OR OPERATORS REPRESENTATIVE AND CERTIFICATION

Representative

Name: Dave Allred
Address: Route #3 Box 3630
Myton, UT 84052
Telephone: (435) 646-3721


Certification

Please be advised that NEWFIELD PRODUCTION COMPANY is considered to be the operator of well #16-30-9-16 SE/SE Section 30, Township 9S, Range 16E: Lease UTU-74391 Duchesne County, Utah: and is responsible under the terms and conditions of the lease for the operations conducted upon the leased lands. Bond coverage is provided by US Specialty Insurance #B001832.

I hereby certify that the proposed drill site and access route have been inspected, and I am familiar with the conditions which currently exist; that the statements made in this plan are true and correct to the best of my knowledge; and that the work associated with the operations proposed here will be performed by Newfield Production Company and its contractors and subcontractors in conformity with this plan and the terms and conditions under which it is approved. This statement is subject to the provisions of 18 U.S.C. 1001 for the filing of a false statement.

12/21/06

Date

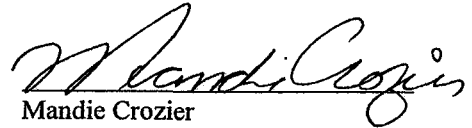



Mandie Crozier
Regulatory Specialist
Newfield Production Company

NE FIELD PRODUCTION COMPANY

9 MILE 15-30-9-16 (Proposed Well)

9 MILE 16-30-9-16 (Proposed Well)

Pad Location: SWSE Section 30, T9S, R16E, S.L.B.&M.

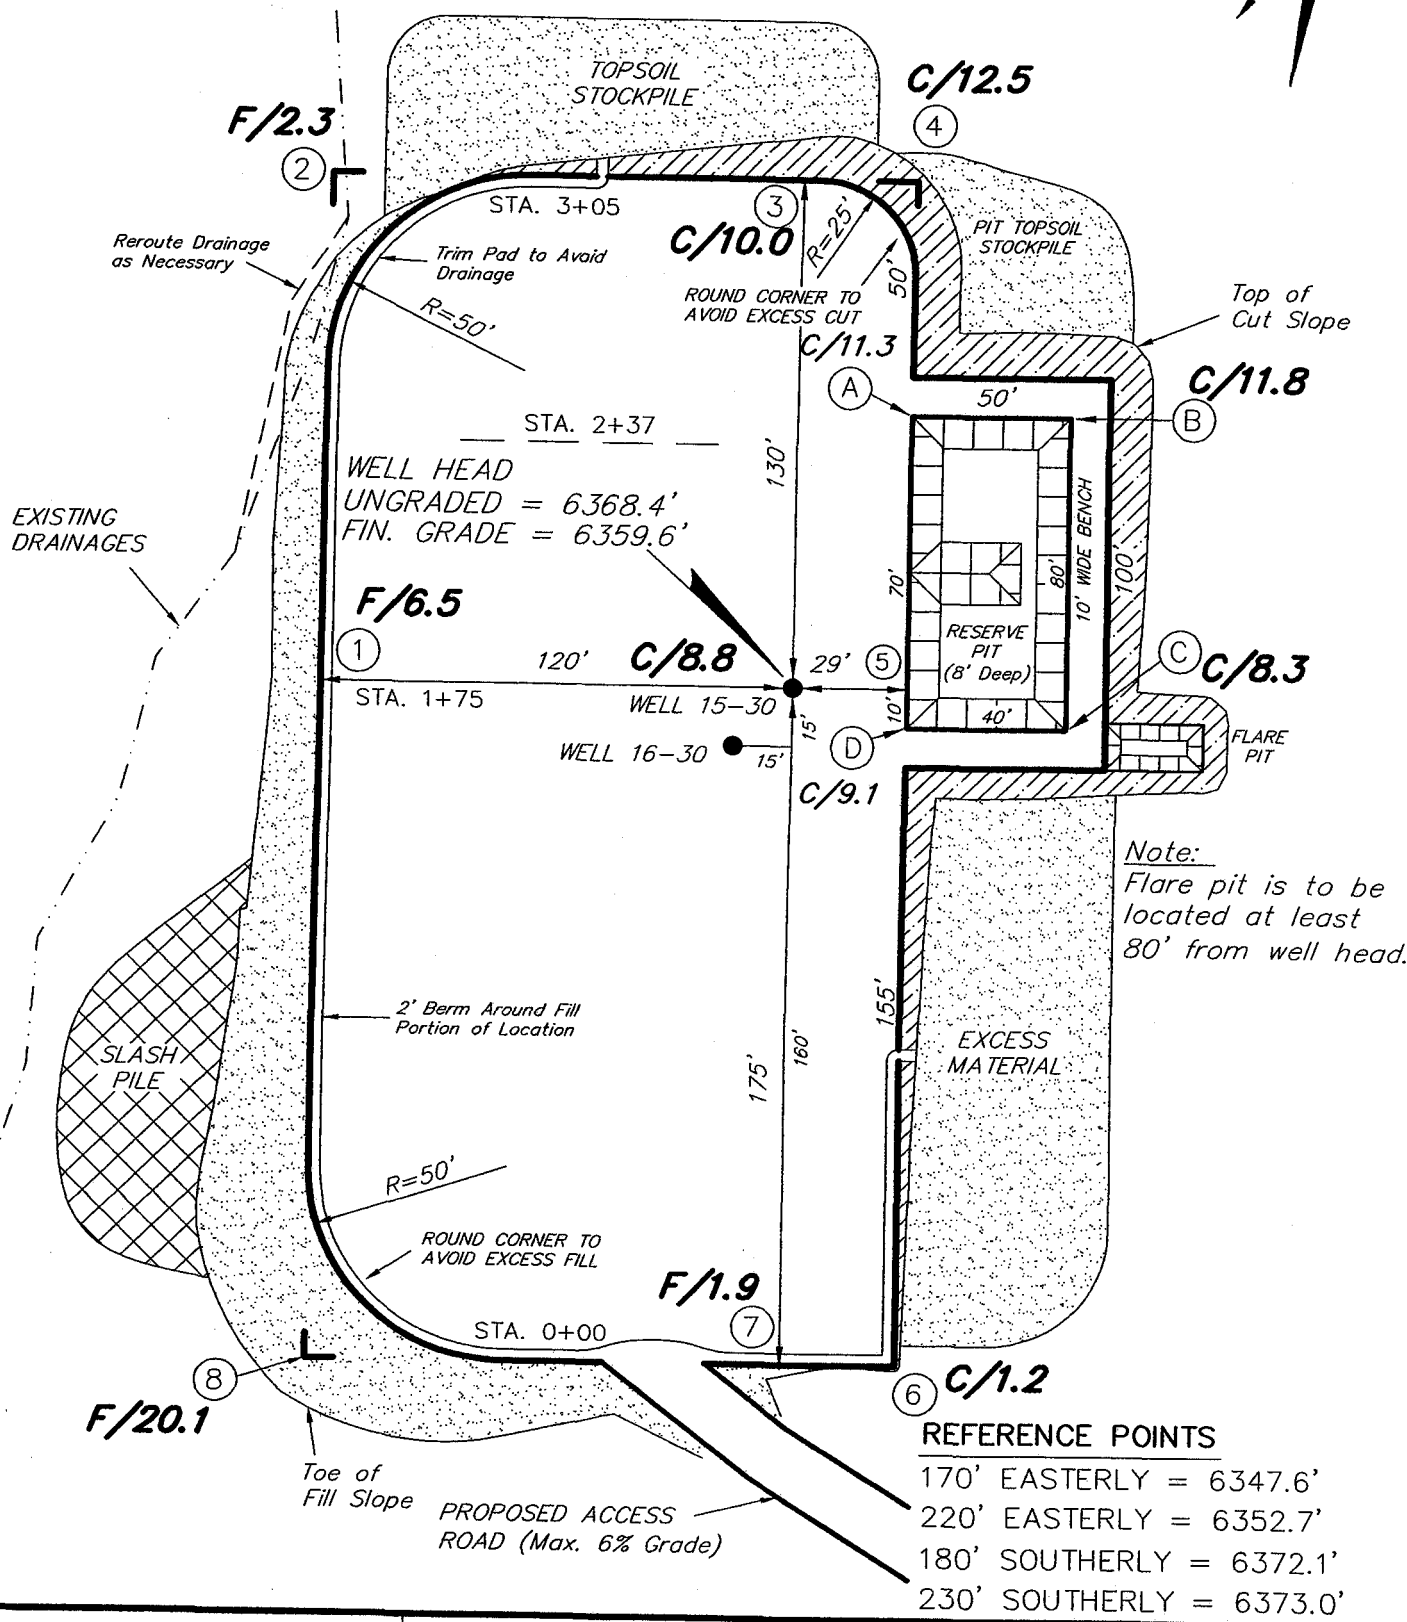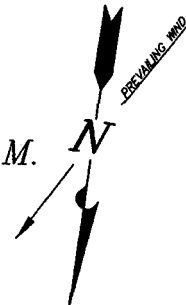

REFERENCE POINTS	
170' EASTERLY	= 6347.6'
220' EASTERLY	= 6352.7'
180' SOUTHERLY	= 6372.1'
230' SOUTHERLY	= 6373.0'

SURVEYED BY: C.M.	SCALE: 1" = 50'
DRAWN BY: T.C.J.	DATE: 10-02-06





Tri State
Land Surveying, Inc.
180 NORTH VERNAL AVE. VERNAL, UTAH 84078
(435) 781-2501

NEWFIELD PRODUCTION COMPANY

CROSS SECTIONS

9 MILE 15-30-9-16 (Proposed Well)

9 MILE 16-30-9-16 (Proposed Well)

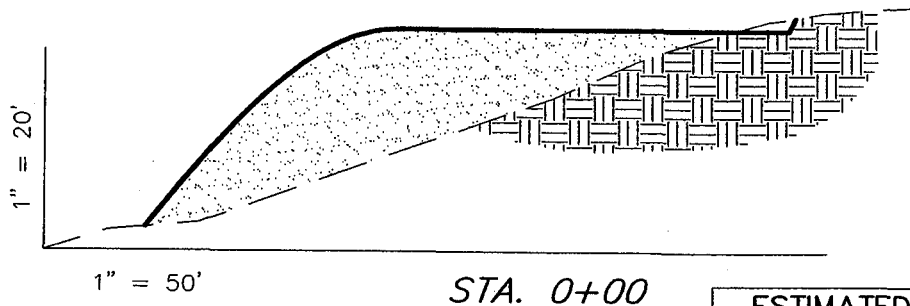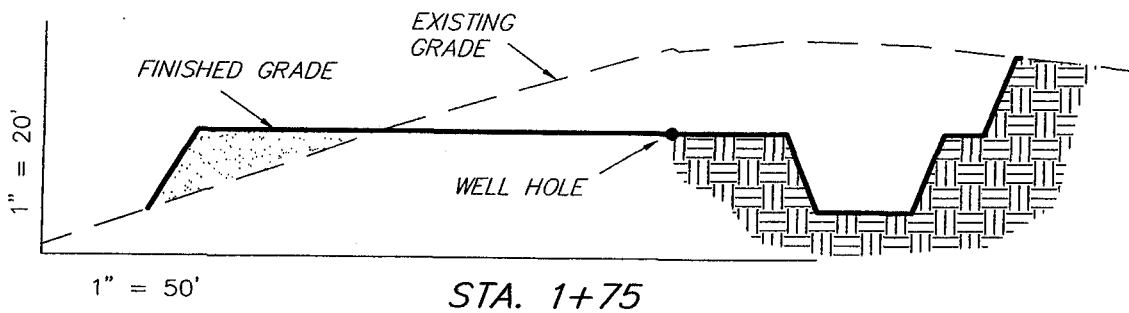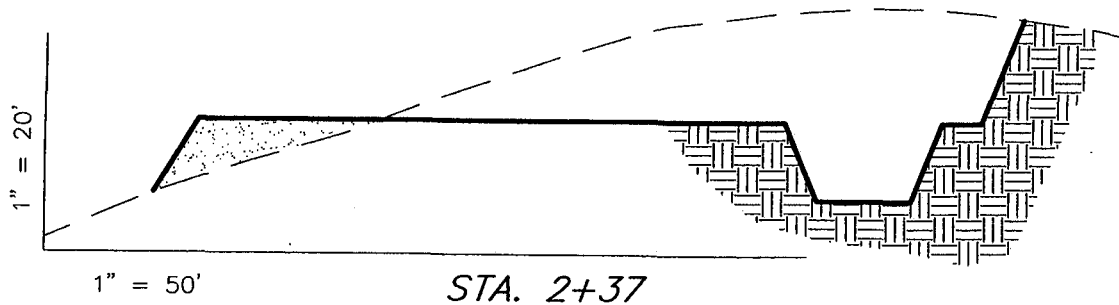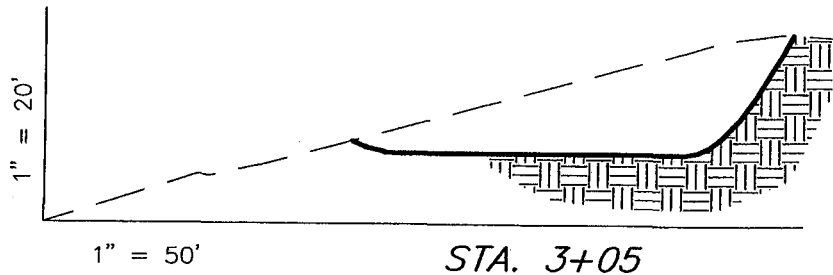

NOTE:
UNLESS OTHERWISE NOTED
CUT SLOPES ARE AT 1:1
FILL SLOPES ARE AT 1.5:1

ESTIMATED EARTHWORK QUANTITIES (No Shrink or swell adjustments have been used) (Expressed in Cubic Yards)

ITEM	CUT	FILL	6" TOPSOIL	EXCESS
PAD	6,570	6,560	Topsoil is not included in Pad Cut	10
PIT	640	0		640
TOTALS	7,210	6,560	1,130	650

SURVEYED BY: C.M.

SCALE: 1" = 50'

DRAWN BY: T.C.J.

DATE: 10-02-06

Tri State
Land Surveying, Inc.
180 NORTH VERNAL AVE. VERNAL, UTAH 84078
(435) 781-2501

9 MILE 16-30-9-16 (Proposed Well)



Newfield Production Company Proposed Site Facility Diagram

Federal 16-30-9-16

From the 15-30-9-16 Location

SW/SE Sec. 30 T9S, 16E

Duchesne County, Utah

UTU-74391

Site Security Plan is held at the Pleasant Valley
Office, Duchesne County Utah

Production Phase:


- 1) Valves 1, 3, 6, and 7 sealed closed
- 2) Valves 2, 4, and 5 sealed open


Sales Phase:

- 1) Valves 1, 2, 4, 5, and 7 sealed closed
- 2) Valves 3 and 6 open

Draining Phase:

- 1) Valves 1 and 6 open

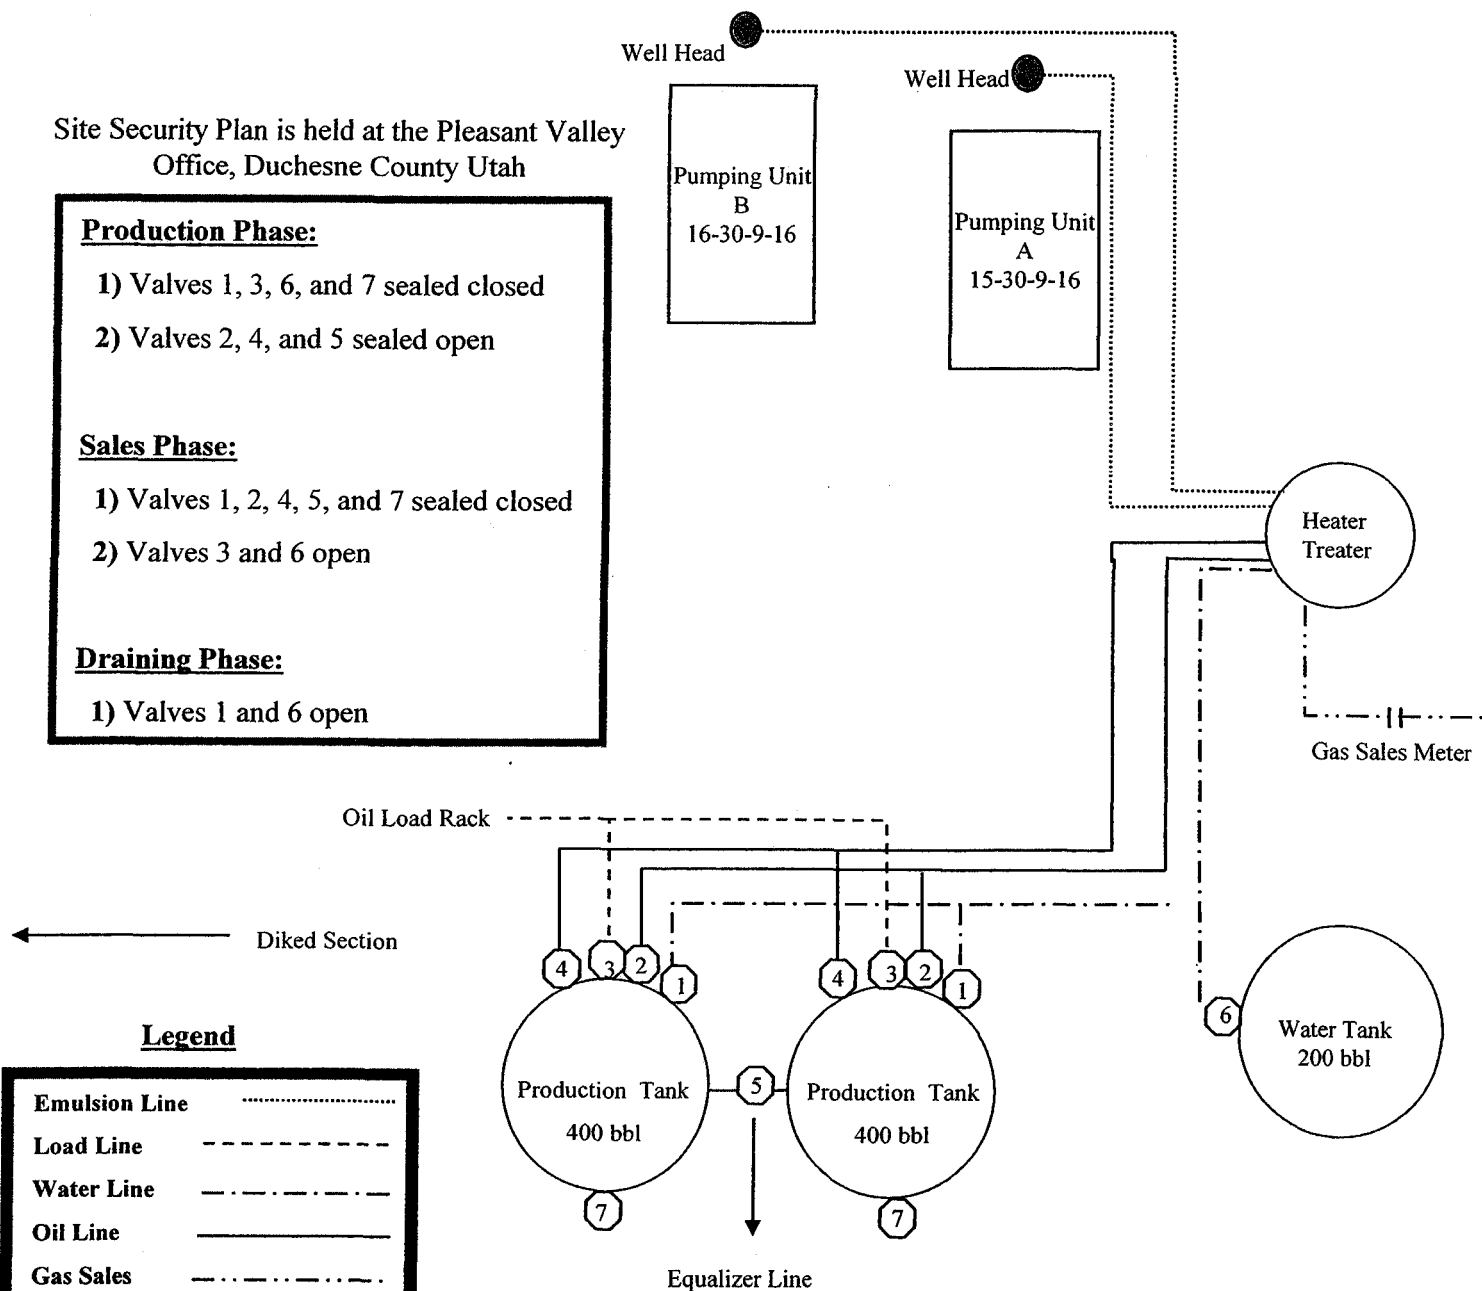

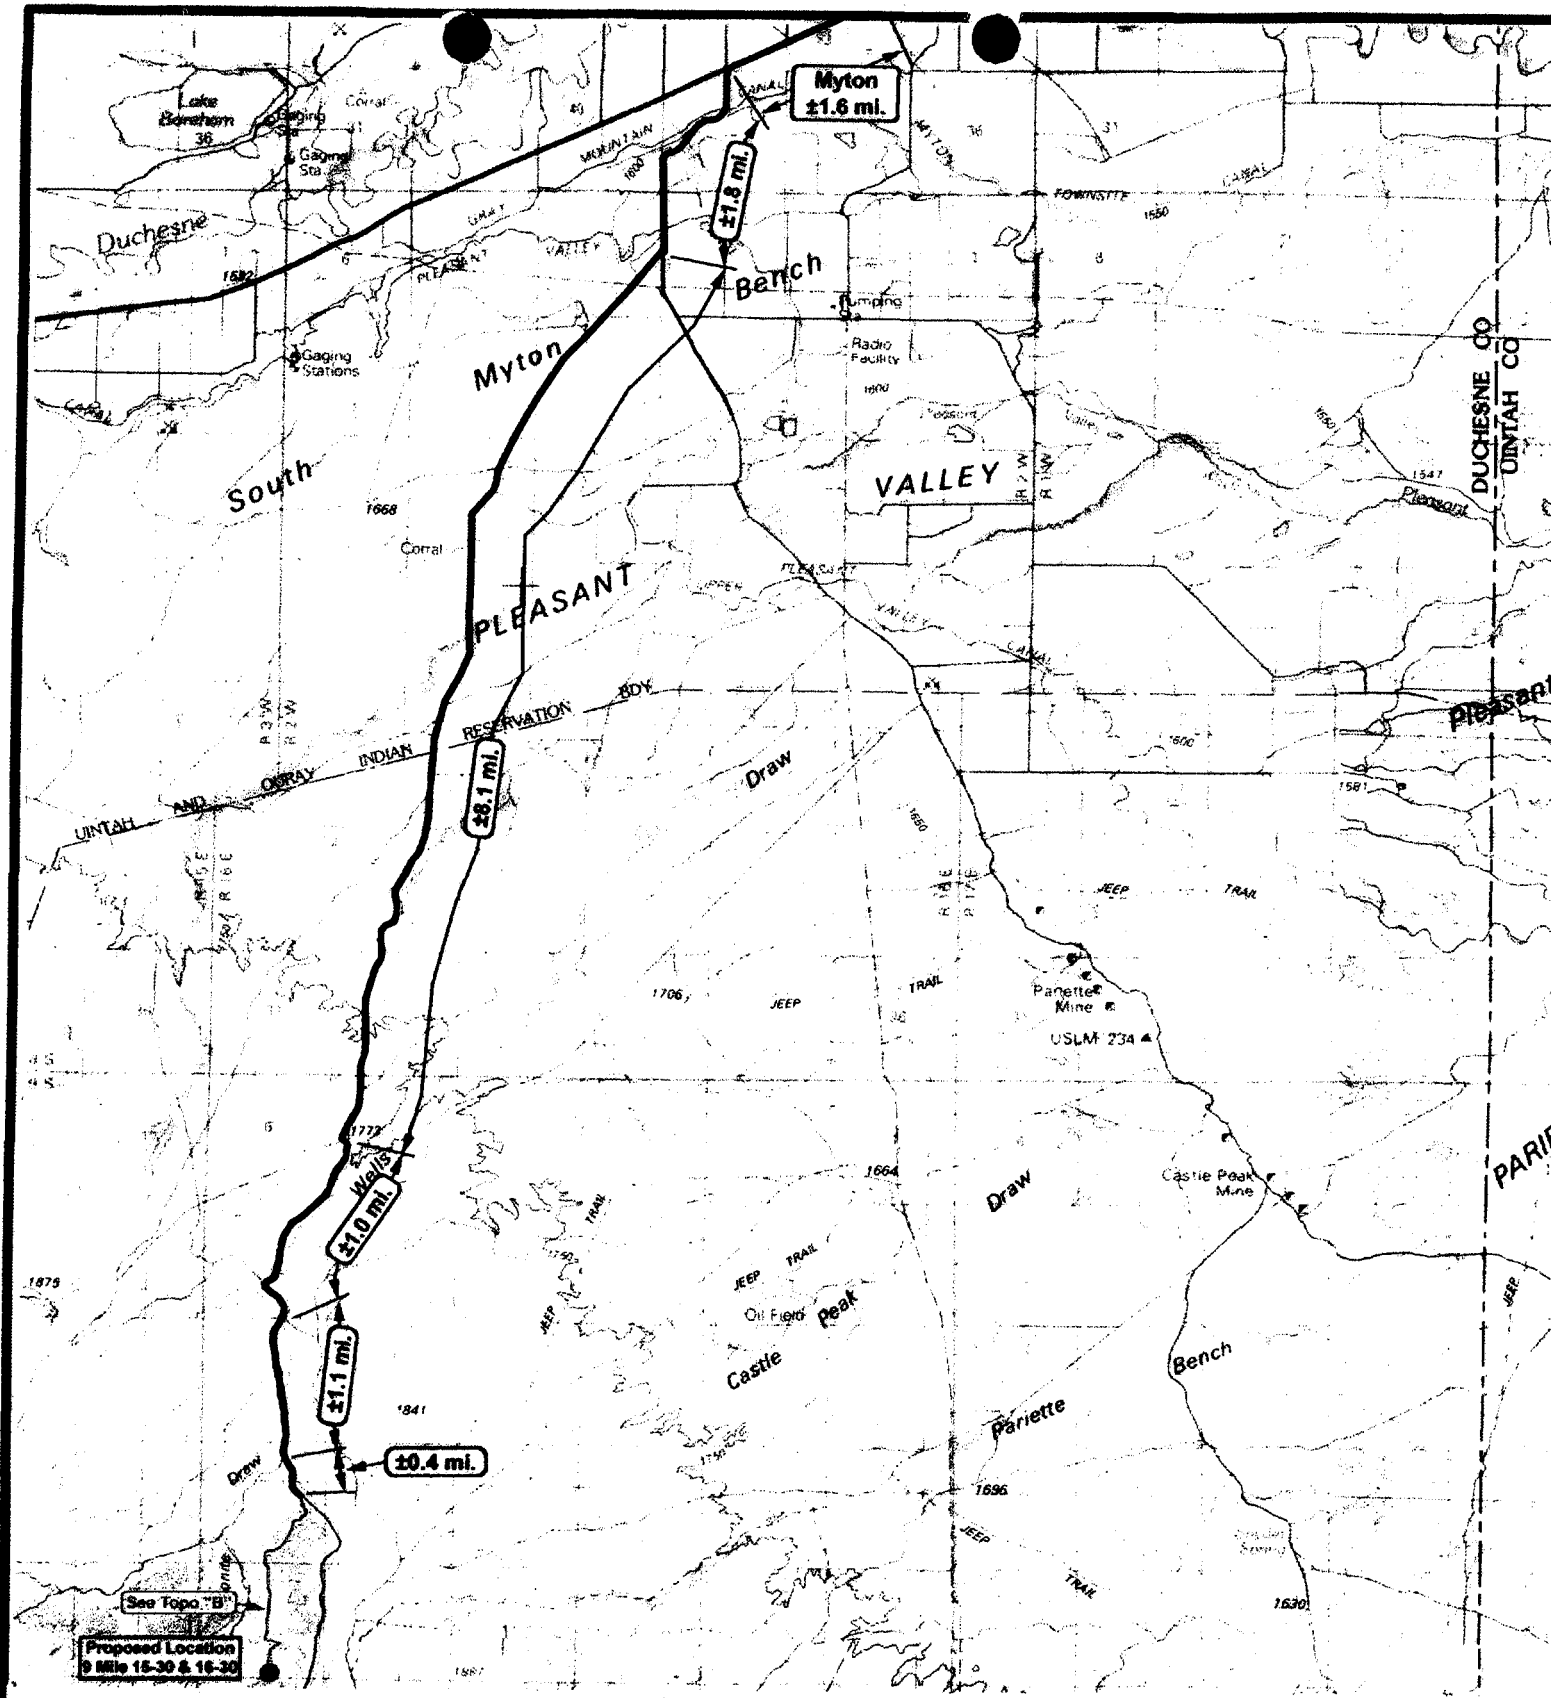

Tri-State
Land Surveying Inc.

9 Mile 15-30-9-16

9 Mile 16-30-9-16

Pad Location: SWSE SEC. 30, T9S, R16E, S.L.B.&M.



Tri-State
Land Surveying Inc.
(435) 781-2501
180 North Vernal Ave. Vernal, Utah 84078

SCALE: 1" = 100,000'


DRAWN BY: inw

DATE: 09-19-2006

Legend
Existing Road
Proposed Access

TOPOGRAPHIC MAP

"A"

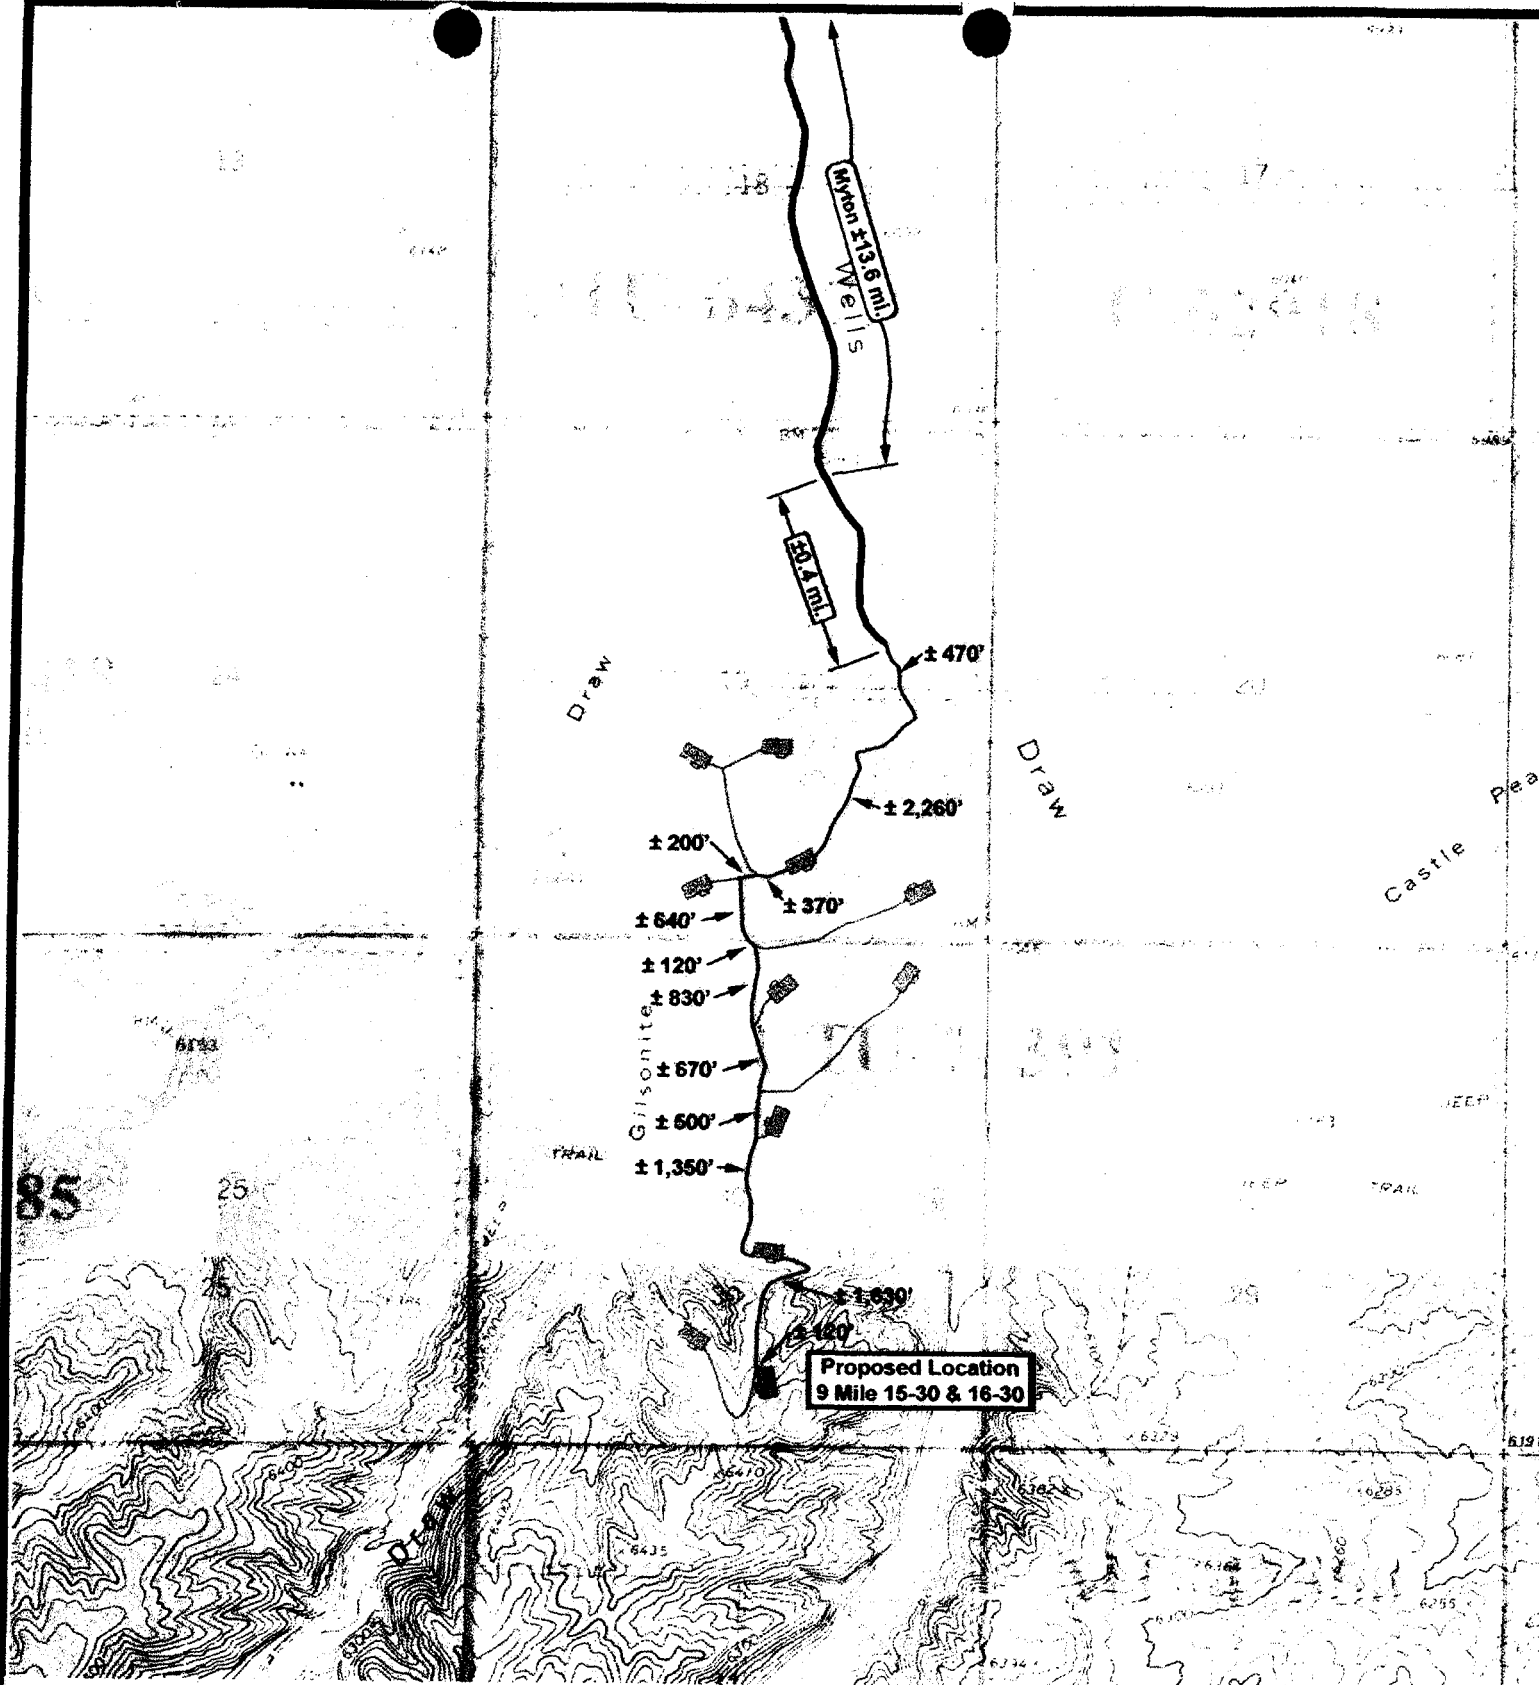

Exploration Company

9 Mile 15-30-9-16

9 Mile 16-30-9-16

Pad Location: SWSE SEC. 30, T9S, R16E, S.L.B.&M.



Tri-State
Land Surveying Inc.

(435) 781-2501

180 North Vernal Ave. Vernal, Utah 84078

SCALE: 1" = 2000'

DRAWN BY: mhw

DATE: 09-19-2006


Legend

Existing Road

Proposed Access

TOPOGRAPHIC MAP

"B"

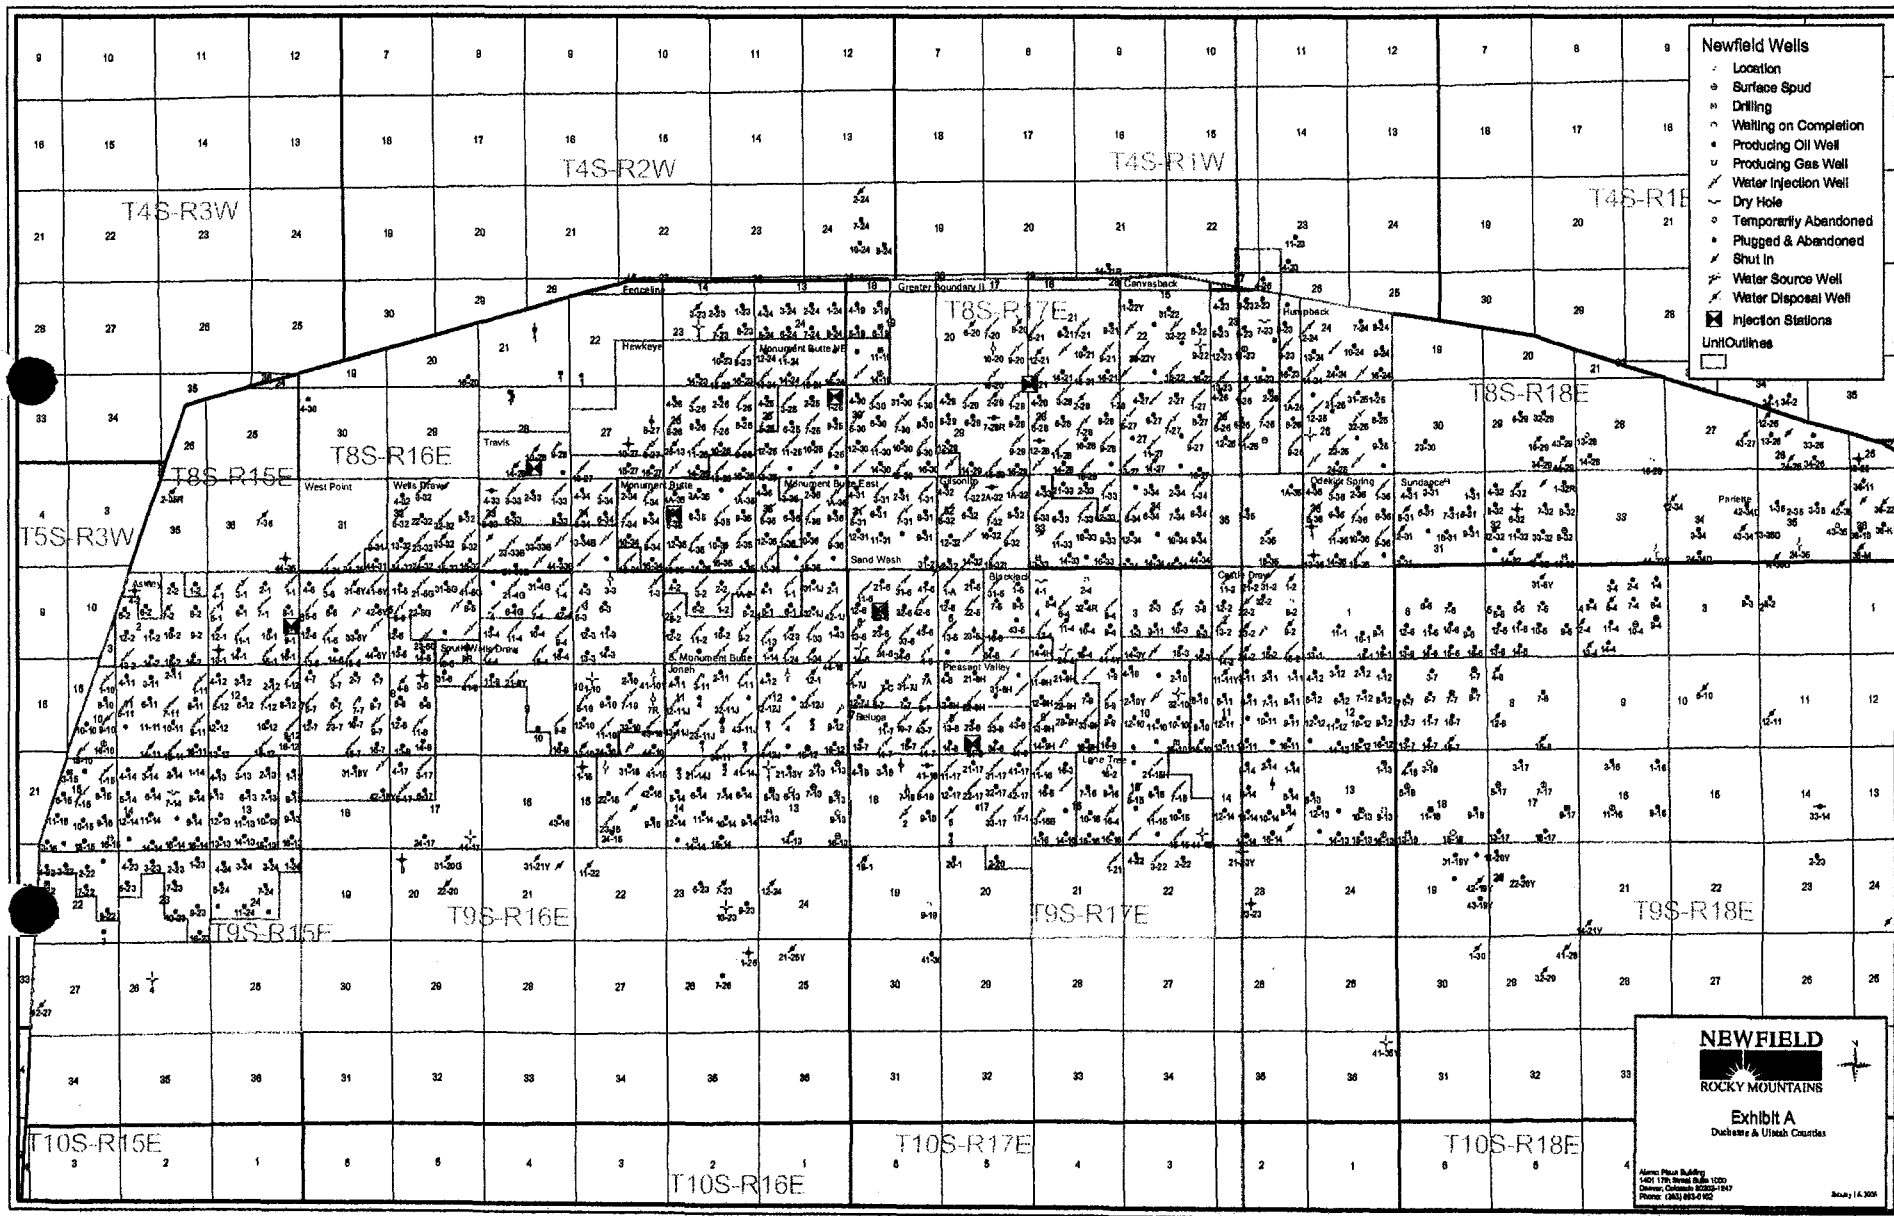

02458

06185

UTU-74391

Proposed Location
9 Mile 15-30 & 16-30



Newfield
Exploration Company

9 Mile 15-30-9-16

9 Mile 16-30-9-16

Pad Location: SWSE SEC. 30, T9S, R16E, S.L.B.&M.



Tri-State
Land Surveying Inc.
(435) 781-2501

180 North Vernal Ave. Vernal, Utah 84078

SCALE: 1" = 2,000'

DRAWN BY: mw

DATE: 09-19-2006

- Legend**
- Pad Location
 - Bottom Hole Location
 - One-Mile Radius

Exhibit "B"

2-M SYSTEM

Blowout Prevention Equipment Systems

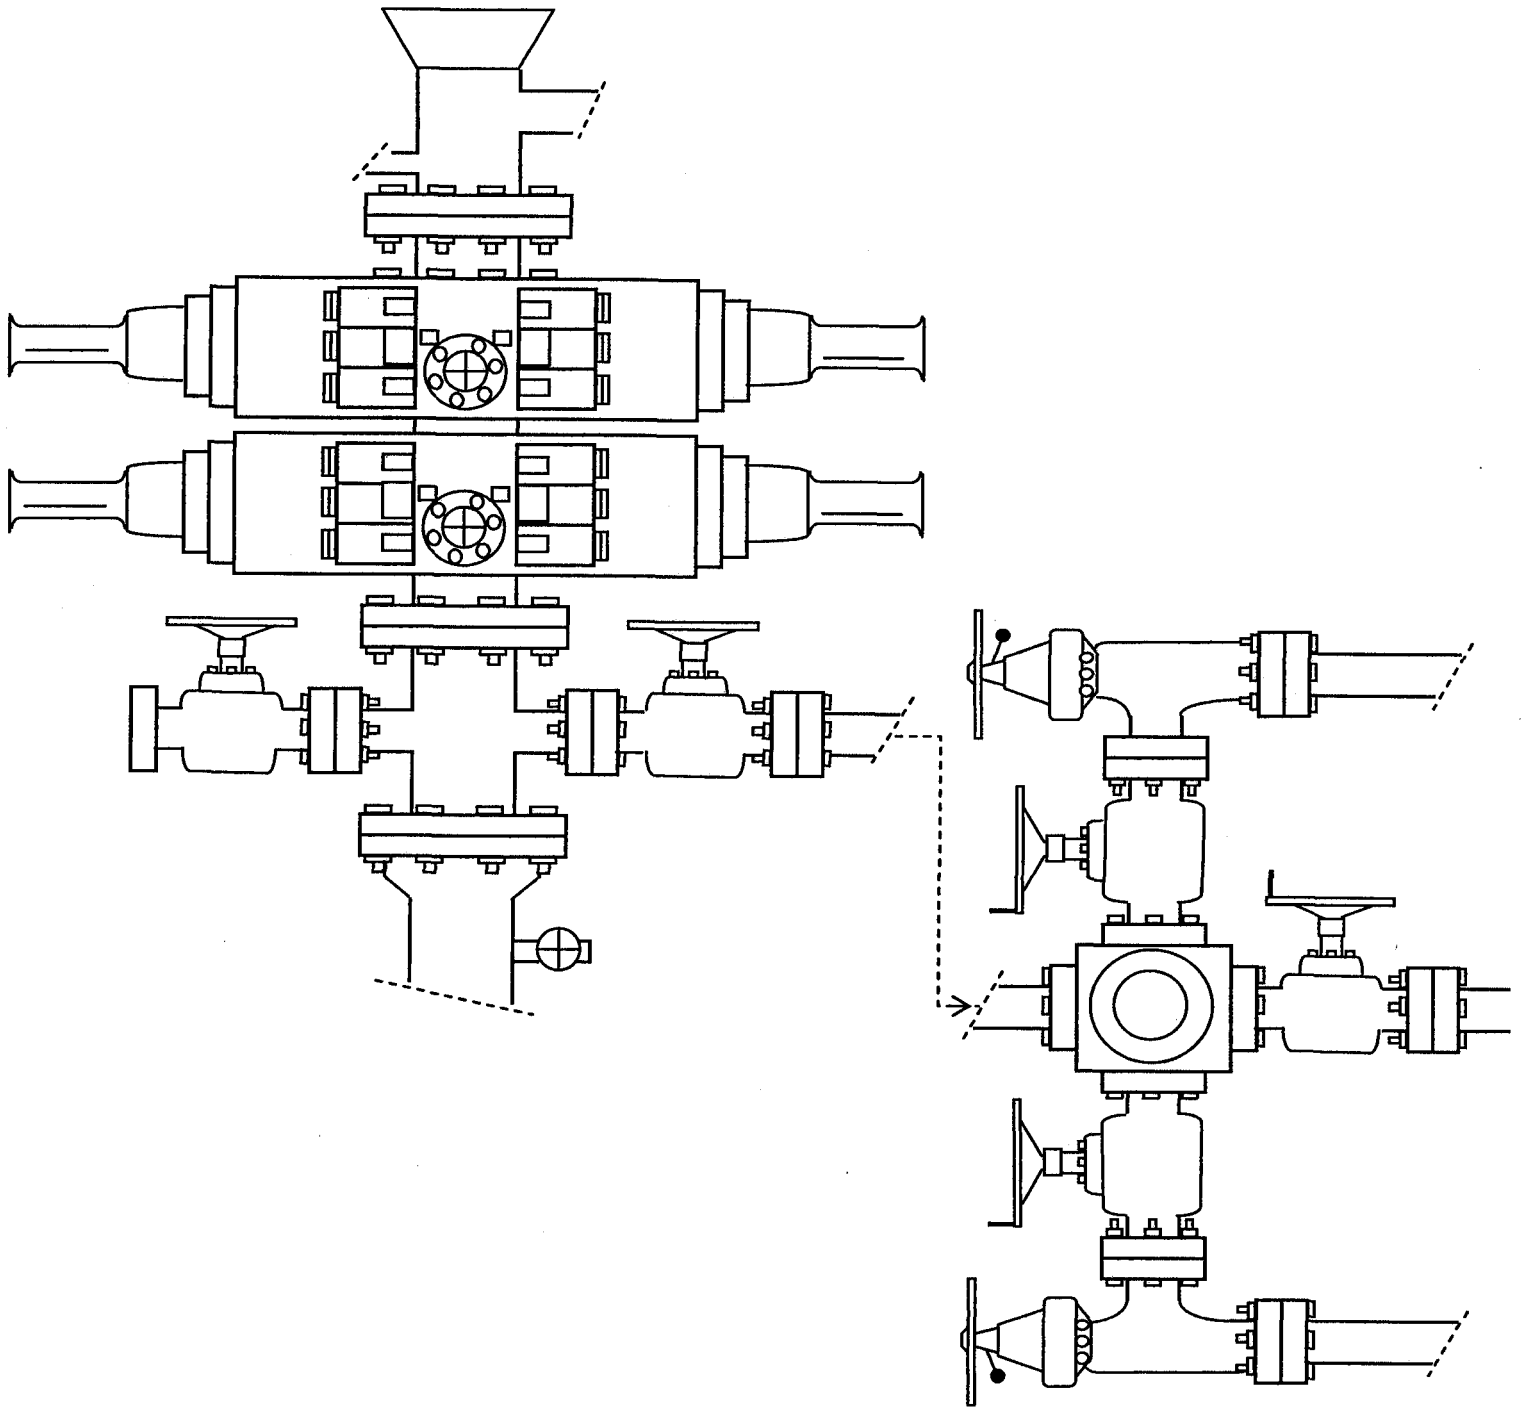


EXHIBIT C

Exhibit "D"
1 of 2

CULTURAL RESOURCE INVENTORY OF
NEWFIELD EXPLORATION'S BLOCK PARCEL
IN TOWNSHIP 9S, RANGE 16E, SECTIONS 27, 28, 29 AND 30
DUCHESNE COUNTY, UTAH

By:

Jenn Mueller

Prepared For:

Bureau of Land Management
Vernal Field Office

Prepared Under Contract With:

Newfield Exploration Company
Rt. 3 Box 3630
Myton, UT 84052

Prepared By:

Montgomery Archaeological Consultants, Inc.
P.O. Box 219
Moab, Utah 84532

MOAC Report No. 06-175

September 8, 2006

United States Department of Interior (FLPMA)
Permit No. 06-UT-60122

State of Utah Antiquities Project (Survey)
Permit No. U-06-MQ-1111b

NEWFIELD PRODUCTION COMPANY

**PALEONTOLOGICAL SURVEY OF PROPOSED
PRODUCTION DEVELOPMENT AREAS,
DUCHESNE AND Uintah COUNTIES, UTAH**

NE 1/4, NW 1/4, Section 33, T 9 S, R 18 E; Section 19, T 9 S, R 17 E [entire section excluding the NW 1/4, NW 1/4]; Section 27, T 9 S, R 16 E [entire section excluding the NW 1/4, NW 1/4], Section 28, T 9 S, R 16 E [entire section]; Section 29, T 9 S, R 16 E [entire section]; Section 30, T 9 S, R 16 E [entire section].

REPORT OF SURVEY

Prepared for:

Newfield Production Company

Prepared by:

Wade E. Miller
Consulting Paleontologist
April 26, 2006

WORKSHEET
APPLICATION FOR PERMIT TO DRILL

APD RECEIVED: 01/05/2007

API NO. ASSIGNED: 43-013-33475

WELL NAME: FEDERAL 16-30-9-16

OPERATOR: NEWFIELD PRODUCTION (N2695)

PHONE NUMBER: 435-646-3721

CONTACT: MANDIE CROZIER

PROPOSED LOCATION:

SWSE 30 090S 160E

SURFACE: 0667 FSL 2204 FEL

BOTTOM: 0664 FSL 0661 FEL

COUNTY: DUCHESNE

LATITUDE: 39.99659 LONGITUDE: -110.1597

UTM SURF EASTINGS: 571733 NORTHINGS: 4427507

FIELD NAME: UNDESIGNATED (2)

INSPECT LOCATN BY: / /

Tech Review	Initials	Date
Engineering		
Geology		
Surface		

LEASE TYPE: 1 - Federal

LEASE NUMBER: UTU-74391

SURFACE OWNER: 1 - Federal

PROPOSED FORMATION: GRRV

COALBED METHANE WELL? NO

RECEIVED AND/OR REVIEWED:

☒ Plat

☒ Bond: Fed[1] Ind[] Sta[] Fee[]
(No. UTB000192)

☒ Potash (Y/N)

☒ Oil Shale 190-5 (B) or 190-3 or 190-13

☒ Water Permit

(No. MUNICIPAL)

☒ RDCC Review (Y/N)

(Date: _____)

☒ Fee Surf Agreement (Y/N)

☒ Intent to Commingle (Y/N)

LOCATION AND SITING:

____ R649-2-3.

Unit: _____

____ R649-3-2. General

Siting: 460 From Qtr/Qtr & 920' Between Wells

____ R649-3-3. Exception

____ Drilling Unit

Board Cause No: _____

Eff Date: _____

Siting: _____


☒ R649-3-11. Directional Drill

COMMENTS: _____

Sep, Separate SW

STIPULATIONS: _____

*1- Federal Approval
2- Spacing Slip*

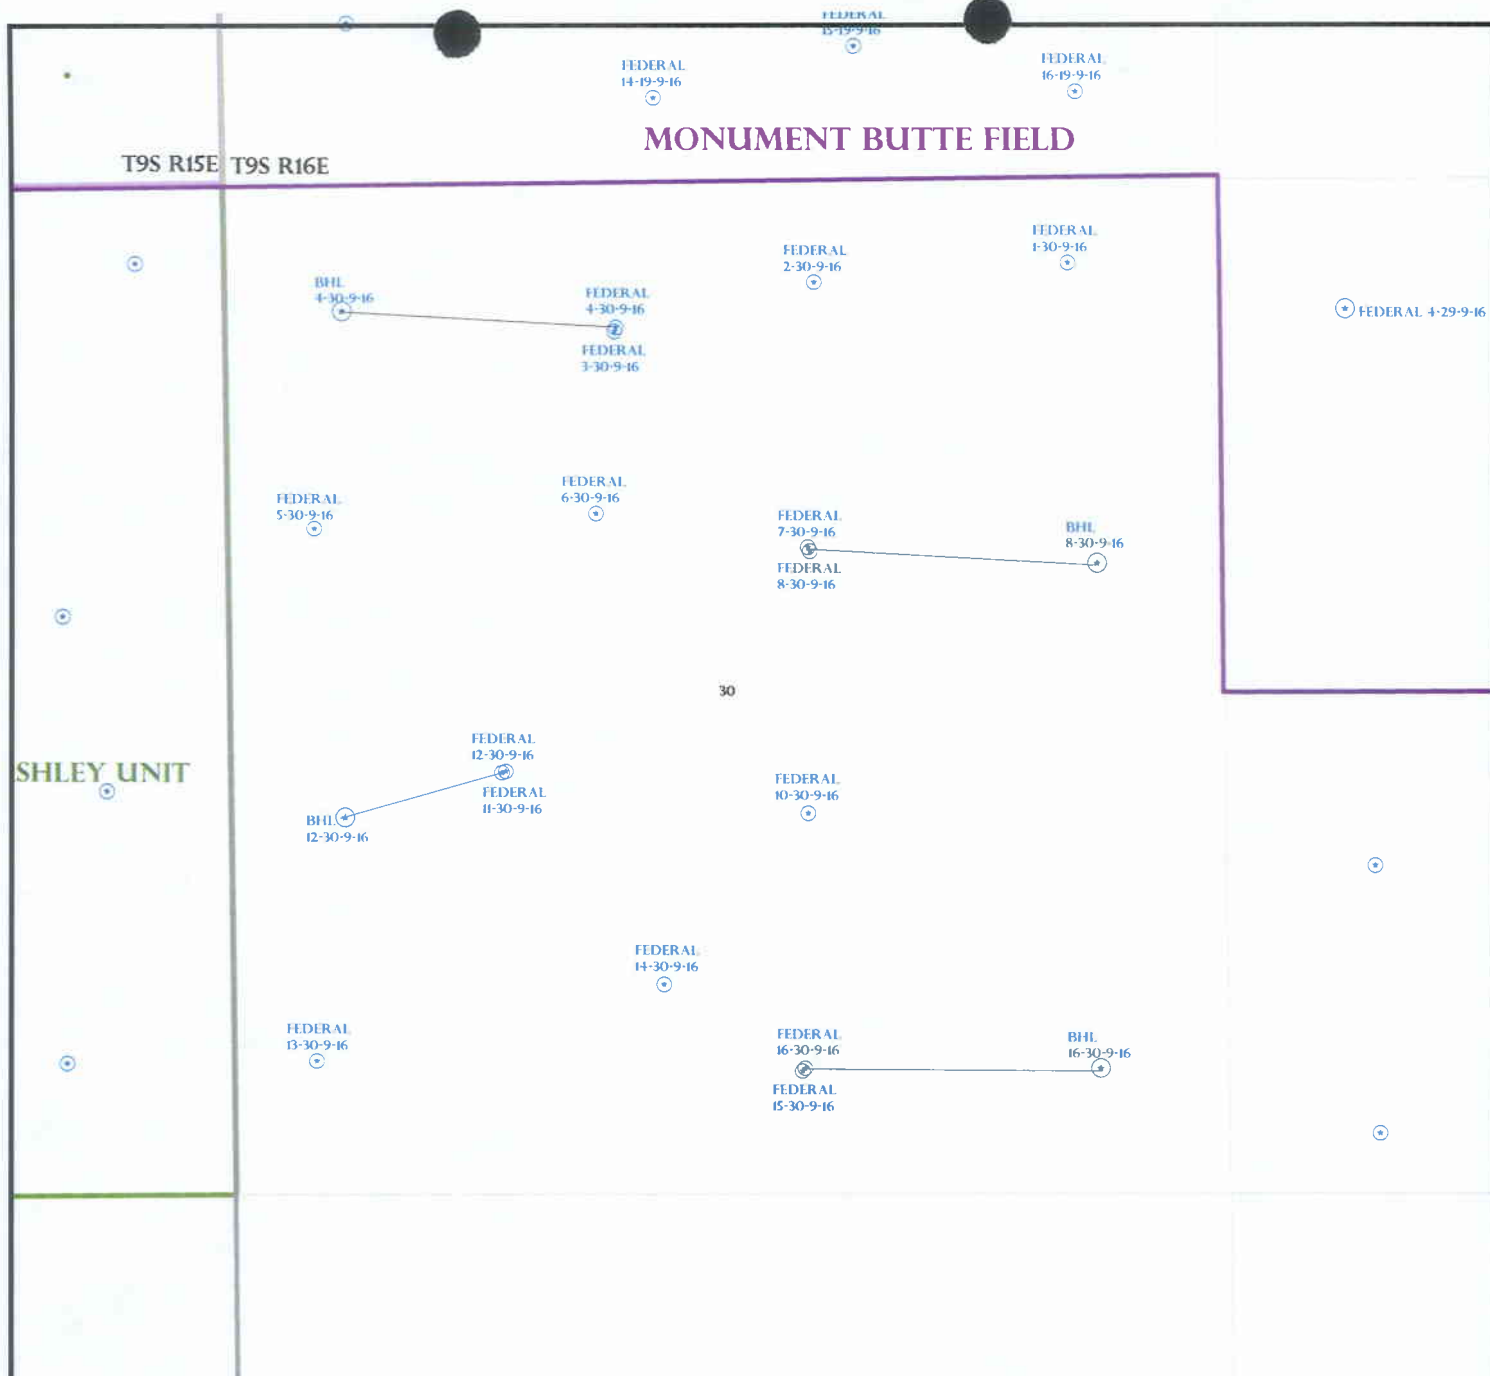

OPERATOR: NEWFIELD PROD CO (N2695)

SEC: 30 T.9S R. 16E

FIELD: UNDESIGNATED (002)

COUNTY: DUCHESNE

SPACING: R649-3-11 / DIRECTIONAL DRILLING

Field Status


- ABANDONED
- ACTIVE
- COMBINED
- INACTIVE
- PROPOSED
- STORAGE
- TERMINATED

Unit Status

- EXPLORATORY
- GAS STORAGE
- NF PP OIL
- NF SECONDARY
- PENDING
- PI OIL
- PP GAS
- PP GEOTHERML
- PP OIL
- SECONDARY
- TERMINATED

Wells Status

- x GAS INJECTION
- x GAS STORAGE
- x LOCATION ABANDONED
- o NEW LOCATION
- x PLUGGED & ABANDONED
- o PRODUCING GAS
- o PRODUCING OIL
- x SHUT-IN GAS
- x SHUT-IN OIL
- x TEMP. ABANDONED
- o TEST WELL
- o WATER INJECTION
- o WATER SUPPLY
- o WATER DISPOSAL
- o DRILLING

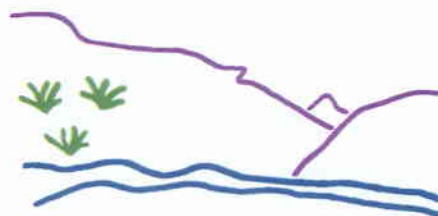

Utah Oil Gas and Mining



PREPARED BY: DIANA MASON
DATE: 9-JANUARY-2007



State of Utah

**Department of
Natural Resources**

MICHAEL R. STYLER
Executive Director

**Division of
Oil, Gas & Mining**

JOHN R. BAZA
Division Director

JON M. HUNTSMAN, JR.
Governor

GARY R. HERBERT
Lieutenant Governor

January 22, 2007

Newfield Production Company
Rt. #3, Box 3630
Myton, UT 84052

Re: Federal 16-30-9-16 Well, Surface Location 667' FSL, 2204' FEL, SW SE,
Sec. 30, T. 9 South, R. 16 East, Bottom Location 664' FSL, 661' FEL, SE SE,
Sec. 30, T. 9 South, R. 16 East, Duchesne County, Utah

Gentlemen:

Pursuant to the provisions and requirements of Utah Code Ann. § 40-6-1 *et seq.*, Utah Administrative Code R649-3-1 *et seq.*, and the attached Conditions of Approval, approval to drill the referenced well is granted.

This approval shall expire one year from the above date unless substantial and continuous operation is underway, or a request for extension is made prior to the expiration date. The API identification number assigned to this well is 43-013-33475.

Sincerely,

Gil Hunt
Associate Director

pab
Enclosures

cc: Duchesne County Assessor
Bureau of Land Management, Vernal District Office

Operator: Newfield Production Company
Well Name & Number Federal 16-30-9-16
API Number: 43-013-33475
Lease: UTU-74391

Surface Location: SW SE Sec. 30 T. 9 South R. 16 East
Bottom Location: SE SE Sec. 30 T. 9 South R. 16 East

Conditions of Approval

1. General

Compliance with the requirements of Utah Admin. R. 649-1 *et seq.*, the Oil and Gas Conservation General Rules, and the applicable terms and provisions of the approved Application for permit to drill.

2. Notification Requirements

Notify the Division within 24 hours of spudding the well.

- Contact Carol Daniels at (801) 538-5284.

Notify the Division prior to commencing operations to plug and abandon the well.

- Contact Dan Jarvis at (801) 538-5338

3. Reporting Requirements

All required reports, forms and submittals will be promptly filed with the Division, including but not limited to the Entity Action Form (Form 6), Report of Water Encountered During Drilling (Form 7), Weekly Progress Reports for drilling and completion operations, and Sundry Notices and Reports on Wells requesting approval of change of plans or other operational actions.

4. State approval of this well does not supersede the required federal approval, which must be obtained prior to drilling.

5. This proposed well is located in an area for which drilling units (well spacing patterns) have not been established through an order of the Board of Oil, Gas and Mining (the "Board"). In order to avoid the possibility of waste or injury to correlative rights, the operator is requested, once the well has been drilled, completed, and has produced, to analyze geological and engineering data generated therefrom, as well as any similar data from surrounding areas if available. As soon as is practicable after completion of its analysis, and if the analysis suggests an area larger than the quarter-quarter section upon which the well is located is being drained, the operator is requested to seek an appropriate order from the Board establishing drilling and spacing units in conformance with such analysis by filing a Request for Agency Action with the Board.

6. In accordance with Utah Admin. R. 649-3-11, Directional Drilling, the operator shall submit a complete angular deviation and directional survey report to the Division within 30 days following completion of the well.

UNITED STATES
DEPARTMENT OF THE INTERIOR
BUREAU OF LAND MANAGEMENT

FORM APPROVED
Budget Bureau No. 1004-0135
Expires: March 31, 1993

SUNDRY NOTICES AND REPORTS ON WELLS

Do not use this form for proposals to drill or to deepen or reentry a different reservoir.
Use "APPLICATION FOR PERMIT -" for such proposals

SUBMIT IN TRIPLICATE

1. Type of Well

☒ Oil Well ☐ Gas Well ☐ Other

2. Name of Operator

NEWFIELD PRODUCTION COMPANY

3. Address and Telephone No.

Rt. 3 Box 3630, Myton Utah, 84052 435-646-3721

4. Location of Well (Footage, Sec., T., R., m., or Survey Description)

667 FSL 2204 FEL SW/SE Section 30, T9S R16E

5. Lease Designation and Serial No.

UTU-74391

6. If Indian, Allottee or Tribe Name

NA

7. If Unit or CA, Agreement Designation

N/A

8. Well Name and No.

FEDERAL 16-30-9-16

9. API Well No.

43-013-33475

10. Field and Pool, or Exploratory Area

MONUMENT BUTTE

11. County or Parish, State

DUCHESNE COUNTY, UT.

12. CHECK APPROPRIATE BOX(es) TO INDICATE NATURE OF NOTICE, REPORT, OR OTHER DATA

TYPE OF SUBMISSION

☒ Notice of Intent
☐ Subsequent Report
☐ Final Abandonment Notice

TYPE OF ACTION

☐ Abandonment
☐ Recompletion
☐ Plugging Back
☐ Casing Repair
☐ Altering Casing
☒ Other Permit Extension

☐ Change of Plans
☐ New Construction
☐ Non-Routine Fracturing
☐ Water Shut-Off
☐ Conversion to Injection
☐ Dispose Water

(Note: Report results of multiple completion on Well Completion or Recompletion Report and Log form.)

13. Describe Proposed or Completed Operations (Clearly state all pertinent details, and give pertinent dates, including estimated date of starting any proposed work. If well is directionally drilled, give subsurface locations and measured and true vertical depths for all markers and zones pertinent to this work.)*

Newfield Production Company requests to extend the Permit to Drill this well for one year. The original approval date was 1/22/07 (expiration 1/22/08).

This APD has not been approved yet by the BLM.

Approved by the
Utah Division of
Oil, Gas and Mining

COPY SENT TO OPERATOR

Date: 1-14-2008

Initials: KS

Date: 01-10-08

By: [Signature]

14. I hereby certify that the foregoing is true and correct

Signed

Mandie Crozier
Mandie Crozier

Title

Regulatory Specialist

Date

1/10/2008

CC: UTAH DOGM

(This space for Federal or State office use)

Approved by

Title

Date

Conditions of approval, if any:

CC: Utah DOGM

Title 18 U.S.C. Section 1001, makes it a crime for any person knowingly and willfully to make to any department or agency of the United States any false, fictitious or fraudulent statements or representations as to any matter within its jurisdiction.

RECEIVED
JAN 09 2008
DIV. OF OIL, GAS & MINING

**Application for Permit to Drill
Request for Permit Extension
Validation**

(this form should accompany the Sundry Notice requesting permit extension)

API: 43-013-33475
Well Name: Federal 16-30-9-16
Location: SE/SE Section 30, T9S R16E
Company Permit Issued to: Newfield Production Company
Date Original Permit Issued: 1/22/2007

The undersigned as owner with legal rights to drill on the property as permitted above, hereby verifies that the information as submitted in the previously approved application to drill, remains valid and does not require revision.

Following is a checklist of some items related to the application, which should be verified.

If located on private land, has the ownership changed, if so, has the surface agreement been updated? Yes ☒ No ☐

Have any wells been drilled in the vicinity of the proposed well which would affect the spacing or siting requirements for this location? Yes ☐ No ☒

Has there been any unit or other agreements put in place that could affect the permitting or operation of this proposed well? Yes ☐ No ☒

Have there been any changes to the access route including ownership, or right-of-way, which could affect the proposed location? Yes ☐ No ☒

Has the approved source of water for drilling changed? Yes ☐ No ☒

Have there been any physical changes to the surface location or access route which will require a change in plans from what was discussed at the onsite evaluation? Yes ☐ No ☒

Is bonding still in place, which covers this proposed well? Yes ☒ No ☐

Mandi Crozin
Signature

1/7/2008

Date

Title: Regulatory Specialist

Representing: Newfield Production Company



JON M. HUNTSMAN, JR.
Governor

GARY R. HERBERT
Lieutenant Governor

State of Utah

DEPARTMENT OF NATURAL RESOURCES

MICHAEL R. STYLER
Executive Director

Division of Oil, Gas and Mining

JOHN R. BAZA
Division Director

January 12, 2009

Mandie Crozier
Newfield Production Co
Route 3 Box 3630
Myton, UT 84052

43 013 33475
Federal 16-30-9-16
9S 16E 30

Re: APDs Rescinded at the request of Newfield Production Company


Dear Ms. Crozier:

Enclosed find the list of APDs that you requested to be rescinded to Newfield Production Company. No drilling activity at these locations has been reported to the division. Therefore, approval to drill these wells is hereby rescinded, effective January 5, 2009.

A new APD must be filed with this office for approval prior to the commencement of any future work on the subject locations.

If any previously unreported operations have been performed on this well location, it is imperative that you notify the Division immediately.

Sincerely,


Diana Mason
Environmental Scientist

cc: Well File
Bureau of Land Management, Vernal



Federal 8-29-8-18	43-047-36663
Federal 8-30-8-18	43-047-36227
Federal 7-03-9-18	43-047-36159
Federal 16-30-9-16	43-013-33475
Federal 12-30-9-16	43-013-33472
Federal 8-30-9-16	43-013-33471
Federal 15-30-9-16	43-013-33462
Federal 14-30-9-16	43-013-33461
Federal 11-30-9-16	43-013-33459
Federal 6-30-9-16	43-013-33456